



# INSTALLATION - MAGNETIC DOORS

SNAP LATCH INTO HOLE  
IN FRAME & CLOSE DOOR

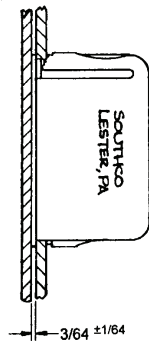


# INSTALLATION - NON MAGNETIC DOORS

USE KEEPER, PART NO.  
02-14-101-14 OR 02-14-102-11.  
ORDER SEPARATELY  
BY PART NO.

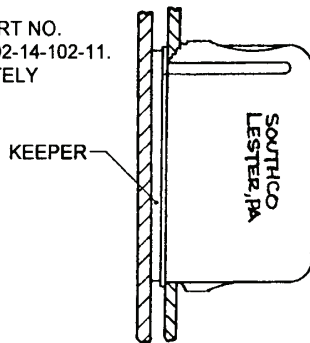


# PANEL PREPARATION

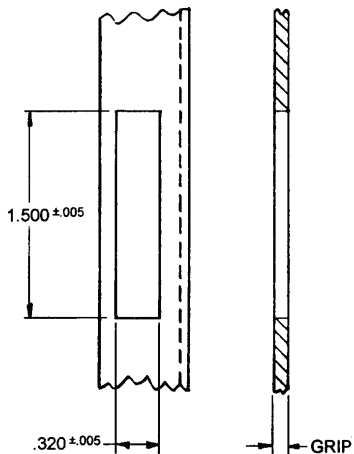

# KEEPER - ADHESIVE BACKED


PART NO. 02-14-101-14  
MATERIAL: 1010 STEEL  
FINISH: ZINC PLATE - BRIGHT

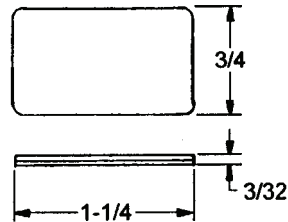


REMOVE PROTECTIVE PAPER. POSITION  
KEEPER ON FACE OF INSTALLED LATCH  
AND CLOSE DOOR AGAINST ADHESIVE  
SURFACE OF KEEPER.  
NOTE: MAKE SURE SURFACE OF DOOR  
IS CLEAN AND CAPABLE OF RETAINING  
A SATISFACTORY ADHESIVE BOND.

# KEEPER - SCREW BACKED

PART NO. 02-14-102-11  
MATERIAL: 1010 STEEL  
FINISH: ZINC PLATE - BRIGHT

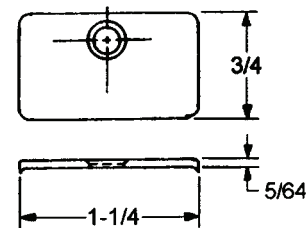

ATTACH WITH NO. 5  
FLAT HEAD SCREW.

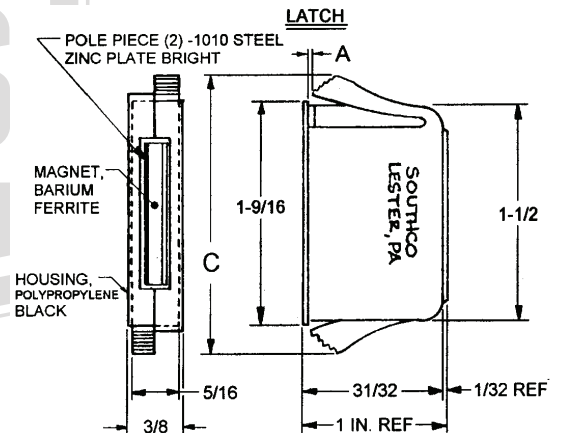

NO. 02 MAGNETIC LATCH

REV. LET.	DATE	BY/CHKD	REVISIONS	LATCH PART NO.	GRIP	A	C	DATE	DRAWN	CHKD	SCALE	DRAWING NUMBER
								9-27-67	WB	RHB	NTS	J-02-10-10-10
K	9-9-88	SWD	REDRAWN FOR CLARITY (SEE RECORD DWG)	02-10-101-10	.020 TO .080	.040	1.85					
L	4-20-89	SWD	ADDED 1/32 REF. AND 1 IN. REF.	02-10-102-10	.080 TO .140	.100	1.82					
M	13AUG96	SWD	PRN: 02-96	02-10-103-10	.140 TO .200	.160	1.79					
N	14JUL97	SWD	PRN: 02-101									
O	29OCT97	SWD	PRN: 02-101 A									

**ALLEGIS**

1-866-378-7550

MATERIAL:

Steel

DRAWING NO. :

02-14-101-14

FINISH:

Zinc Plate

REV.: 1:1

DATE: 5/22/2019